



# EXHIBIT A

## SITE PLAN

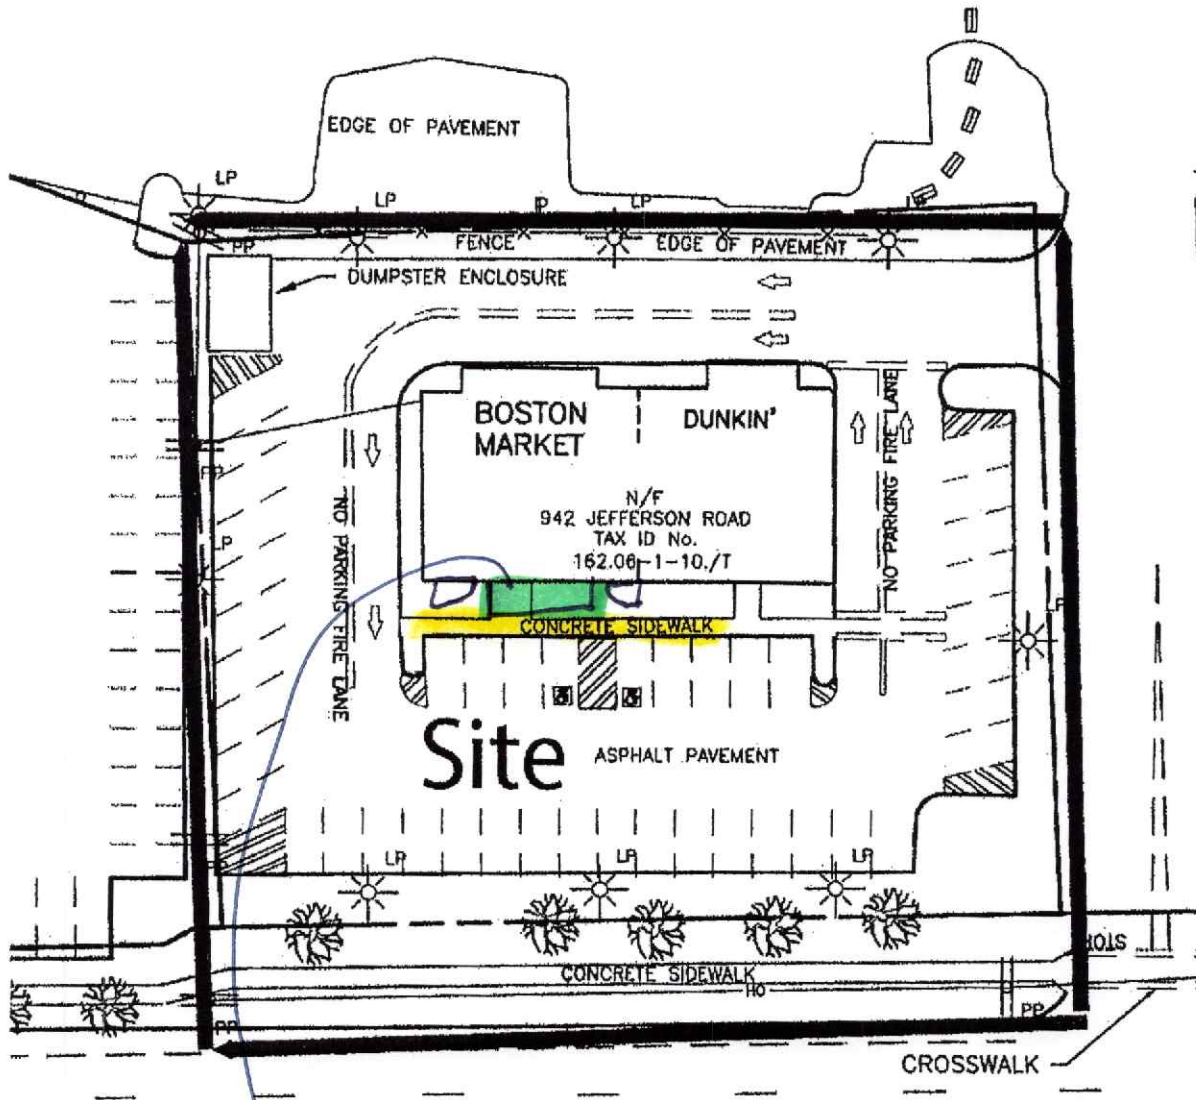

Exterior Seating

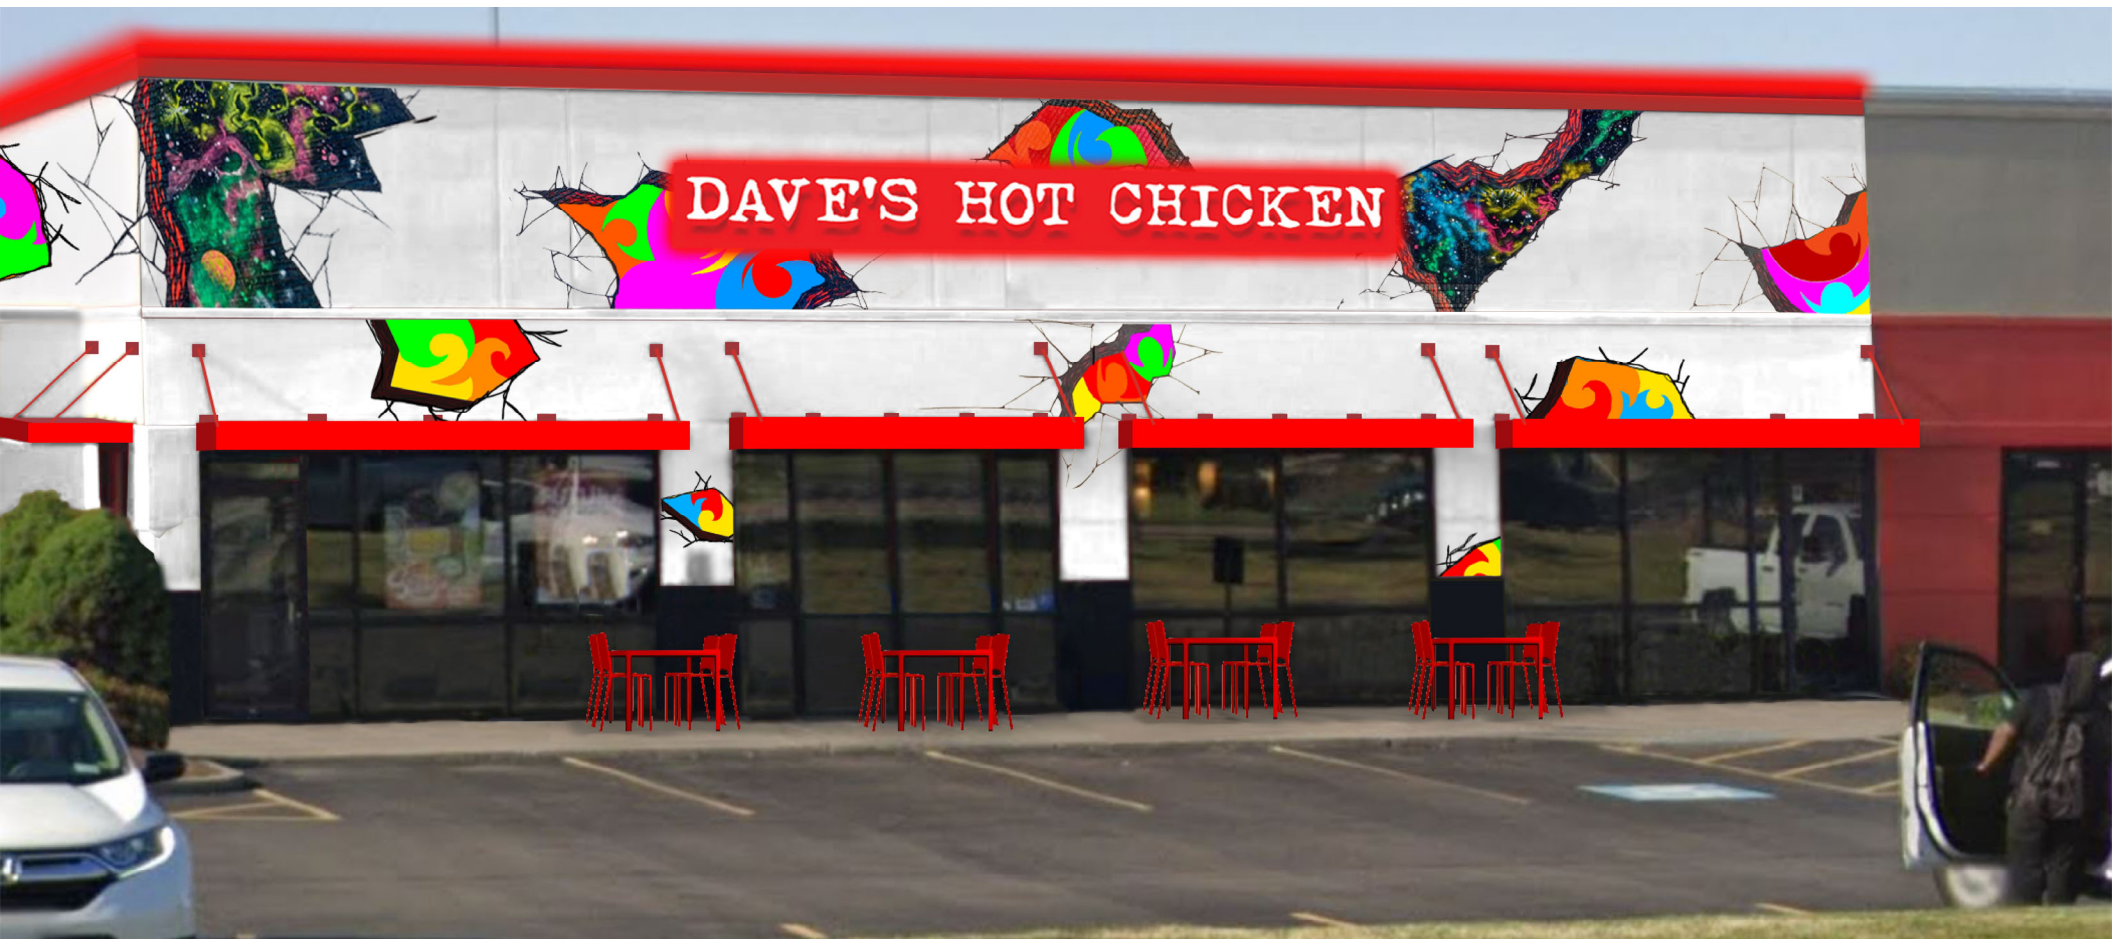

DAVE'S HOT CHICKEN